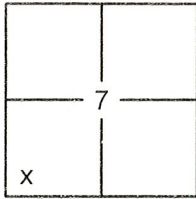


# CORNER RECORD

Document Number

20160080

City of \_\_\_\_\_

County of PLACER, CaliforniaBrief Legal Description LOT 238, CHAMBERLANDS UNIT E SUBDIVISION, G/MAPS/61 O.R.P.C.SEC. 7  
T. 14 N.  
R. 17 E.  
M.D.B. & M.

## CORNER TYPE

Government Corner

☐ Control

Meander

☐ Property

Rancho

☐ OtherDate of Survey 10/12/2016

## COORDINATES (OPTIONAL)

☐ N.☐ E.☒ Zone

Datum

☐ Elev.

Vert. Datum: NGVD29

☐ NAVD88

Meas. Units: Metric

☐ ImperialCORNER- Left as Found ☐ Found and Tagged ☐ Established ☐ Reestablished ☒ Rebuilt ☐

Identification and type of corner found: Evidence used to identify or procedure used to establish or reestablish the corner:

USED RECORD DIMENSIONS AND FOUND MONUMENTS PER G/MAPS/61 O.R.P.C., AND FOUND MONUMENTS OF NO RECORD TO REESTABLISH THE MISSING CORNERS OF LOT 238, AS SHOWN ON THE ACCOMPANYING PLAT.

A description of the physical condition of the monument as found and as set or reset:

☒ SET 5/8" REBAR WITH YELLOW PLASTIC CAP LS-7429 AS SHOWN ON PLAT☐ FOUND MONUMENT AS SHOWN ON PLAT☐ DIMENSION POINT (NOTHING FOUND OR SET)

## SURVEYOR'S STATEMENT

This Corner Record was prepared by me or under my direction in conformance with the

Land Surveyors Act on

March 30, 2017

Signed

P.L.S. or R.C.E. No. 7429

## COUNTY SURVEYOR'S STATEMENT

This Corner Record was received \_\_\_\_\_

and examined and filed April 18, 2017

Signed

P.L.S. or R.C.E. No. 6584

Title


County Surveyor

COUNTY SURVEYOR'S COMMENT:


PLAT OF SURVEY

LOT 238, CHAMBERLANDS UNIT E SUBDIVISION, AS FILED IN BOOK G OF MAPS AT PAGE 61, OFFICIAL RECORDS PLACER COUNTY, CALIFORNIA. A PORTION OF SECTION 7, TOWNSHIP 14 N., RANGE 17 E., M.D.B. & M.

SCALE 1" = 60' DATE OF SURVEY 10/12/2016

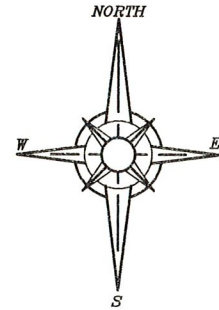

BOOK 19 CORNER RECORDS PAGE 68

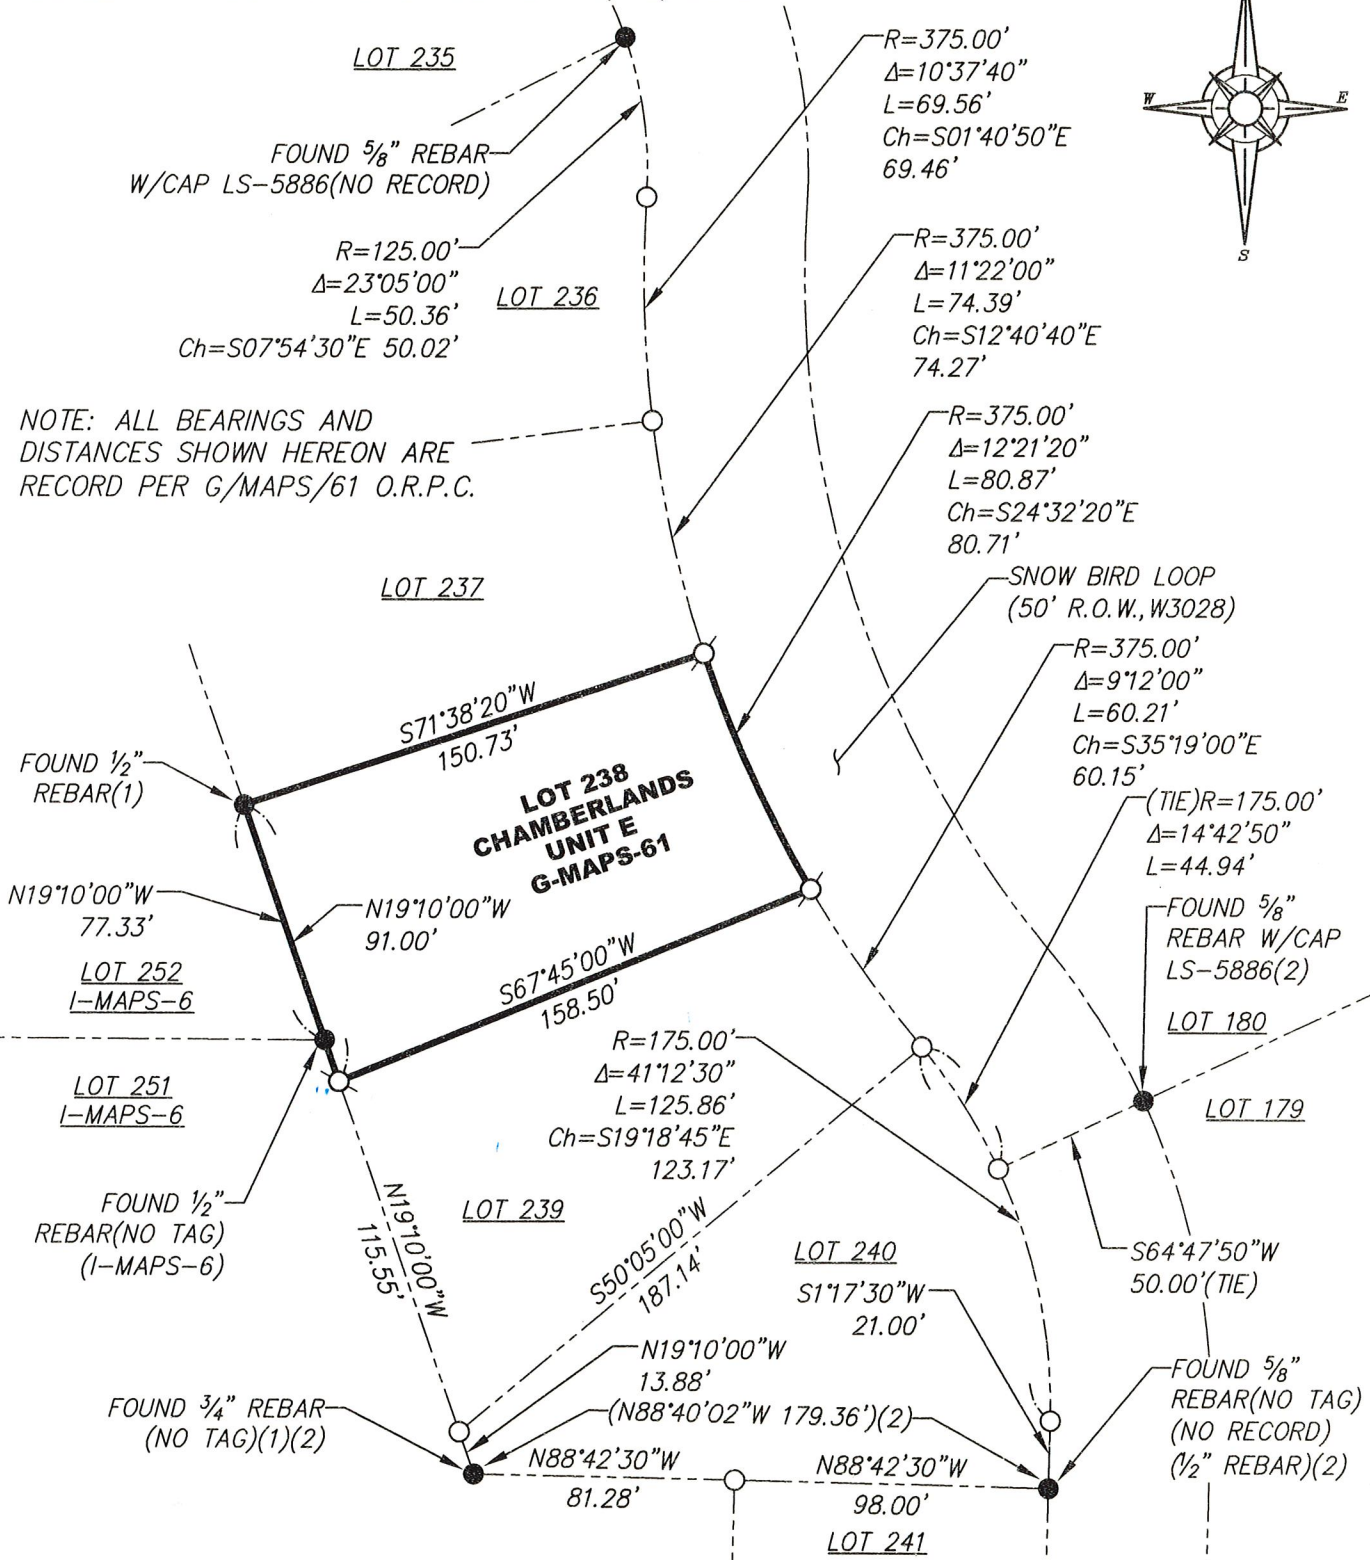

- FOUND MONUMENT AS SHOWN HEREON
- SET 5/8" REBAR WITH YELLOW PLASTIC CAP L.S. 7429 OR OTHERWISE NOTED
- (1) PER G/MAPS/61 (2) PER 8/CR/51

J/N 2733.00